



I, certify that this map was drawn under my supervision from an actual survey made under my supervision recorded in deed book 981 page 1137 and/or plat book 24 page 84 that the ratio of precision is 1:10,000, that this map was prepared in accordance with the General Statutes of North Carolina Chapter 89C. my hand and seal on the 12 day of JANUARY A.D. 20 00

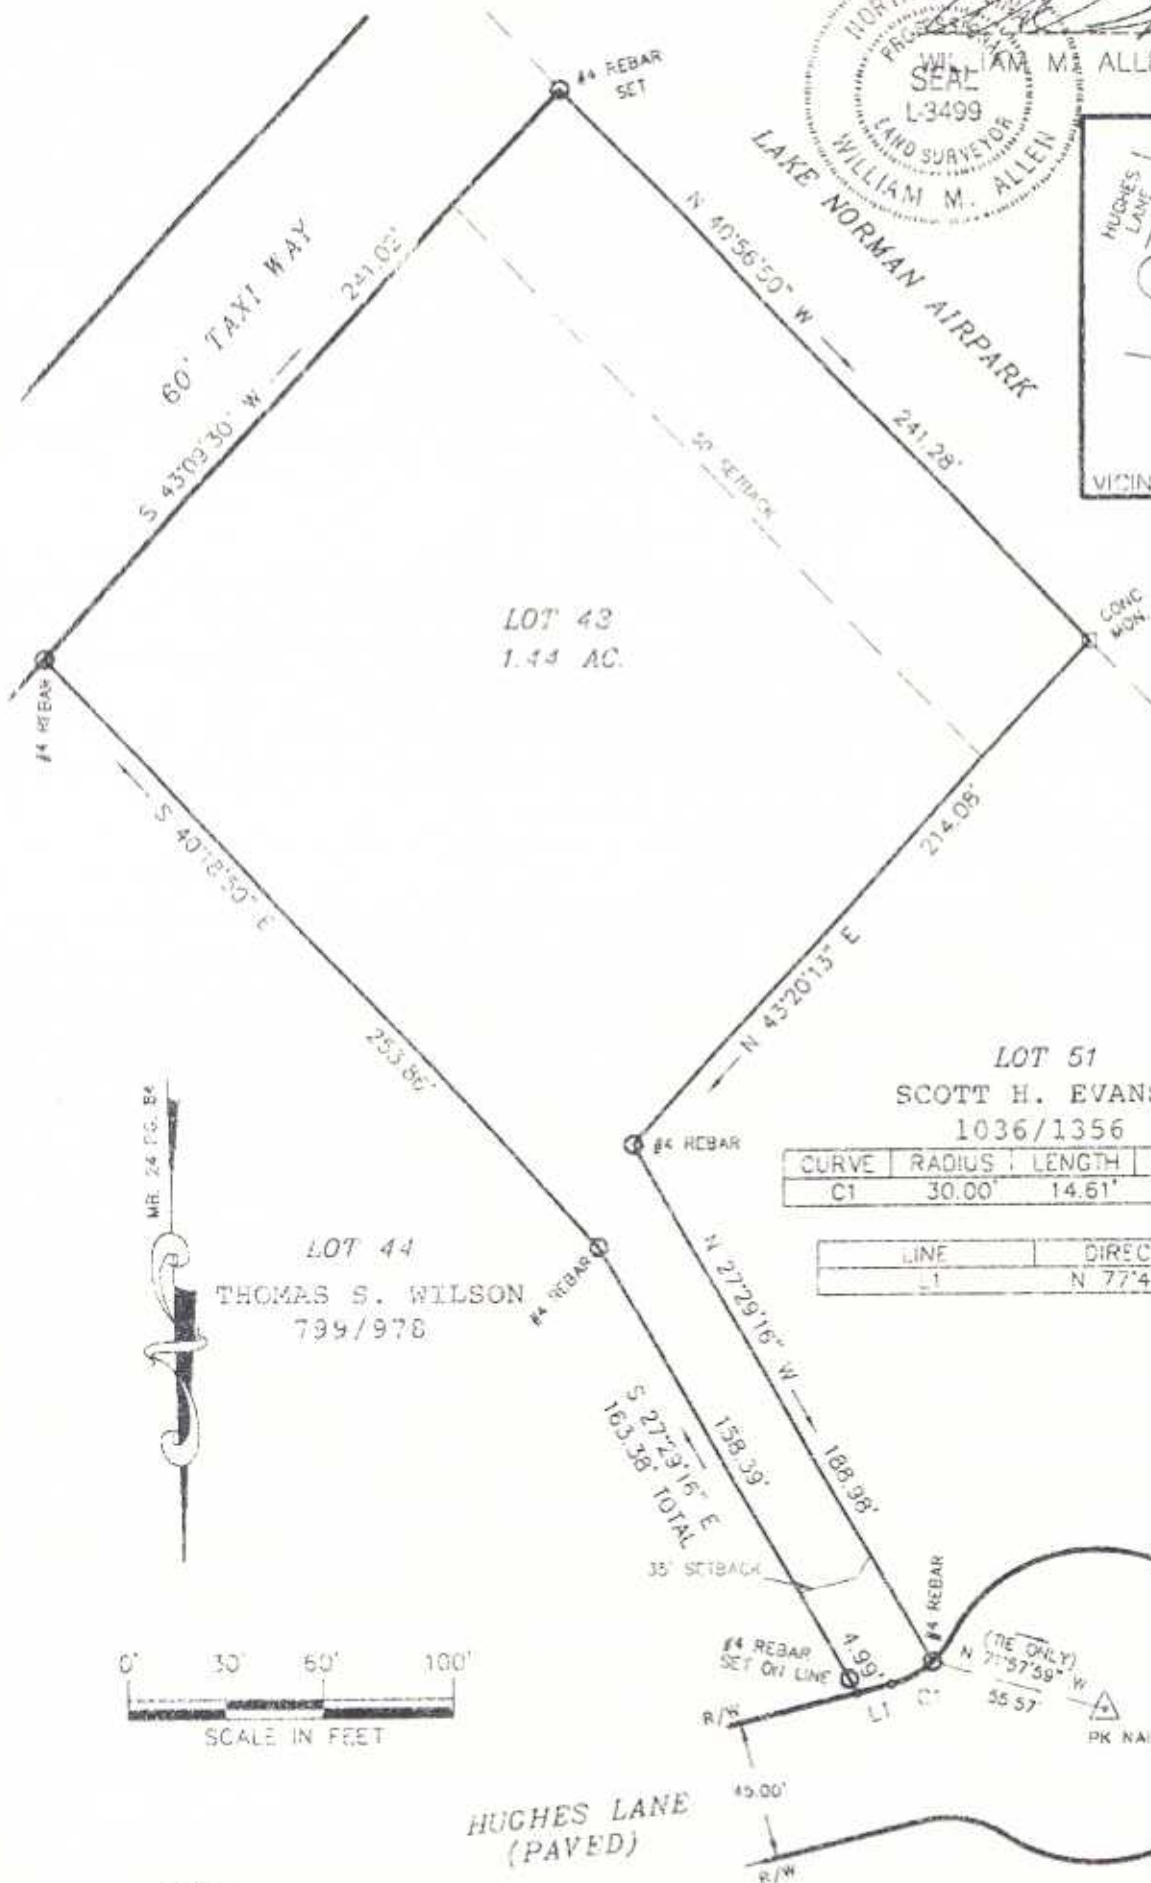

CURVE	RADIUS	LENGTH	CHORD	BEARING
C1	30.00'	14.61'	14.47'	S 63°44'25" W

LINE	DIRECTION	DISTANCE
L1	N 77°41'50" E	10.92'

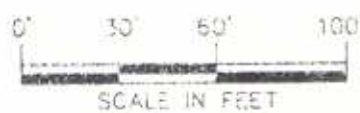

NOTES

- 1) THIS PROPERTY MAY BE SUBJECT TO ANY EASEMENTS AND/OR RIGHTS OF WAY OF RECORD.
- 2) ACREAGE COMPUTED BY THE COORDINATE METHOD.
- 3) UNDERGROUND POWER

LEGEND

- PP = POWER POLE
- DUKE POWER TRANS.
- E.I.P. = EXISTING IRON FOUND
- I.P.S. = #4 REBAR SET
- R/W = RIGHT-OF-WAY